


RIDGE UNION CLAMP
 RIDGE UNION
 RIDGE BATTEN BRACKET
 HALF ROUND RIDGE TILE
 RIDGE ROLE FLASHING

CLAY TILE ROOF (TO PROVIDE 0.13W/m²K U-VALUE):
 - CLAY ROOF TILES ON 25x38mm
 - TREATED SW BATTEN
 - BREATHER MEMBRANE
 - 150mm LIGHT WEIGHT STEEL JOIST

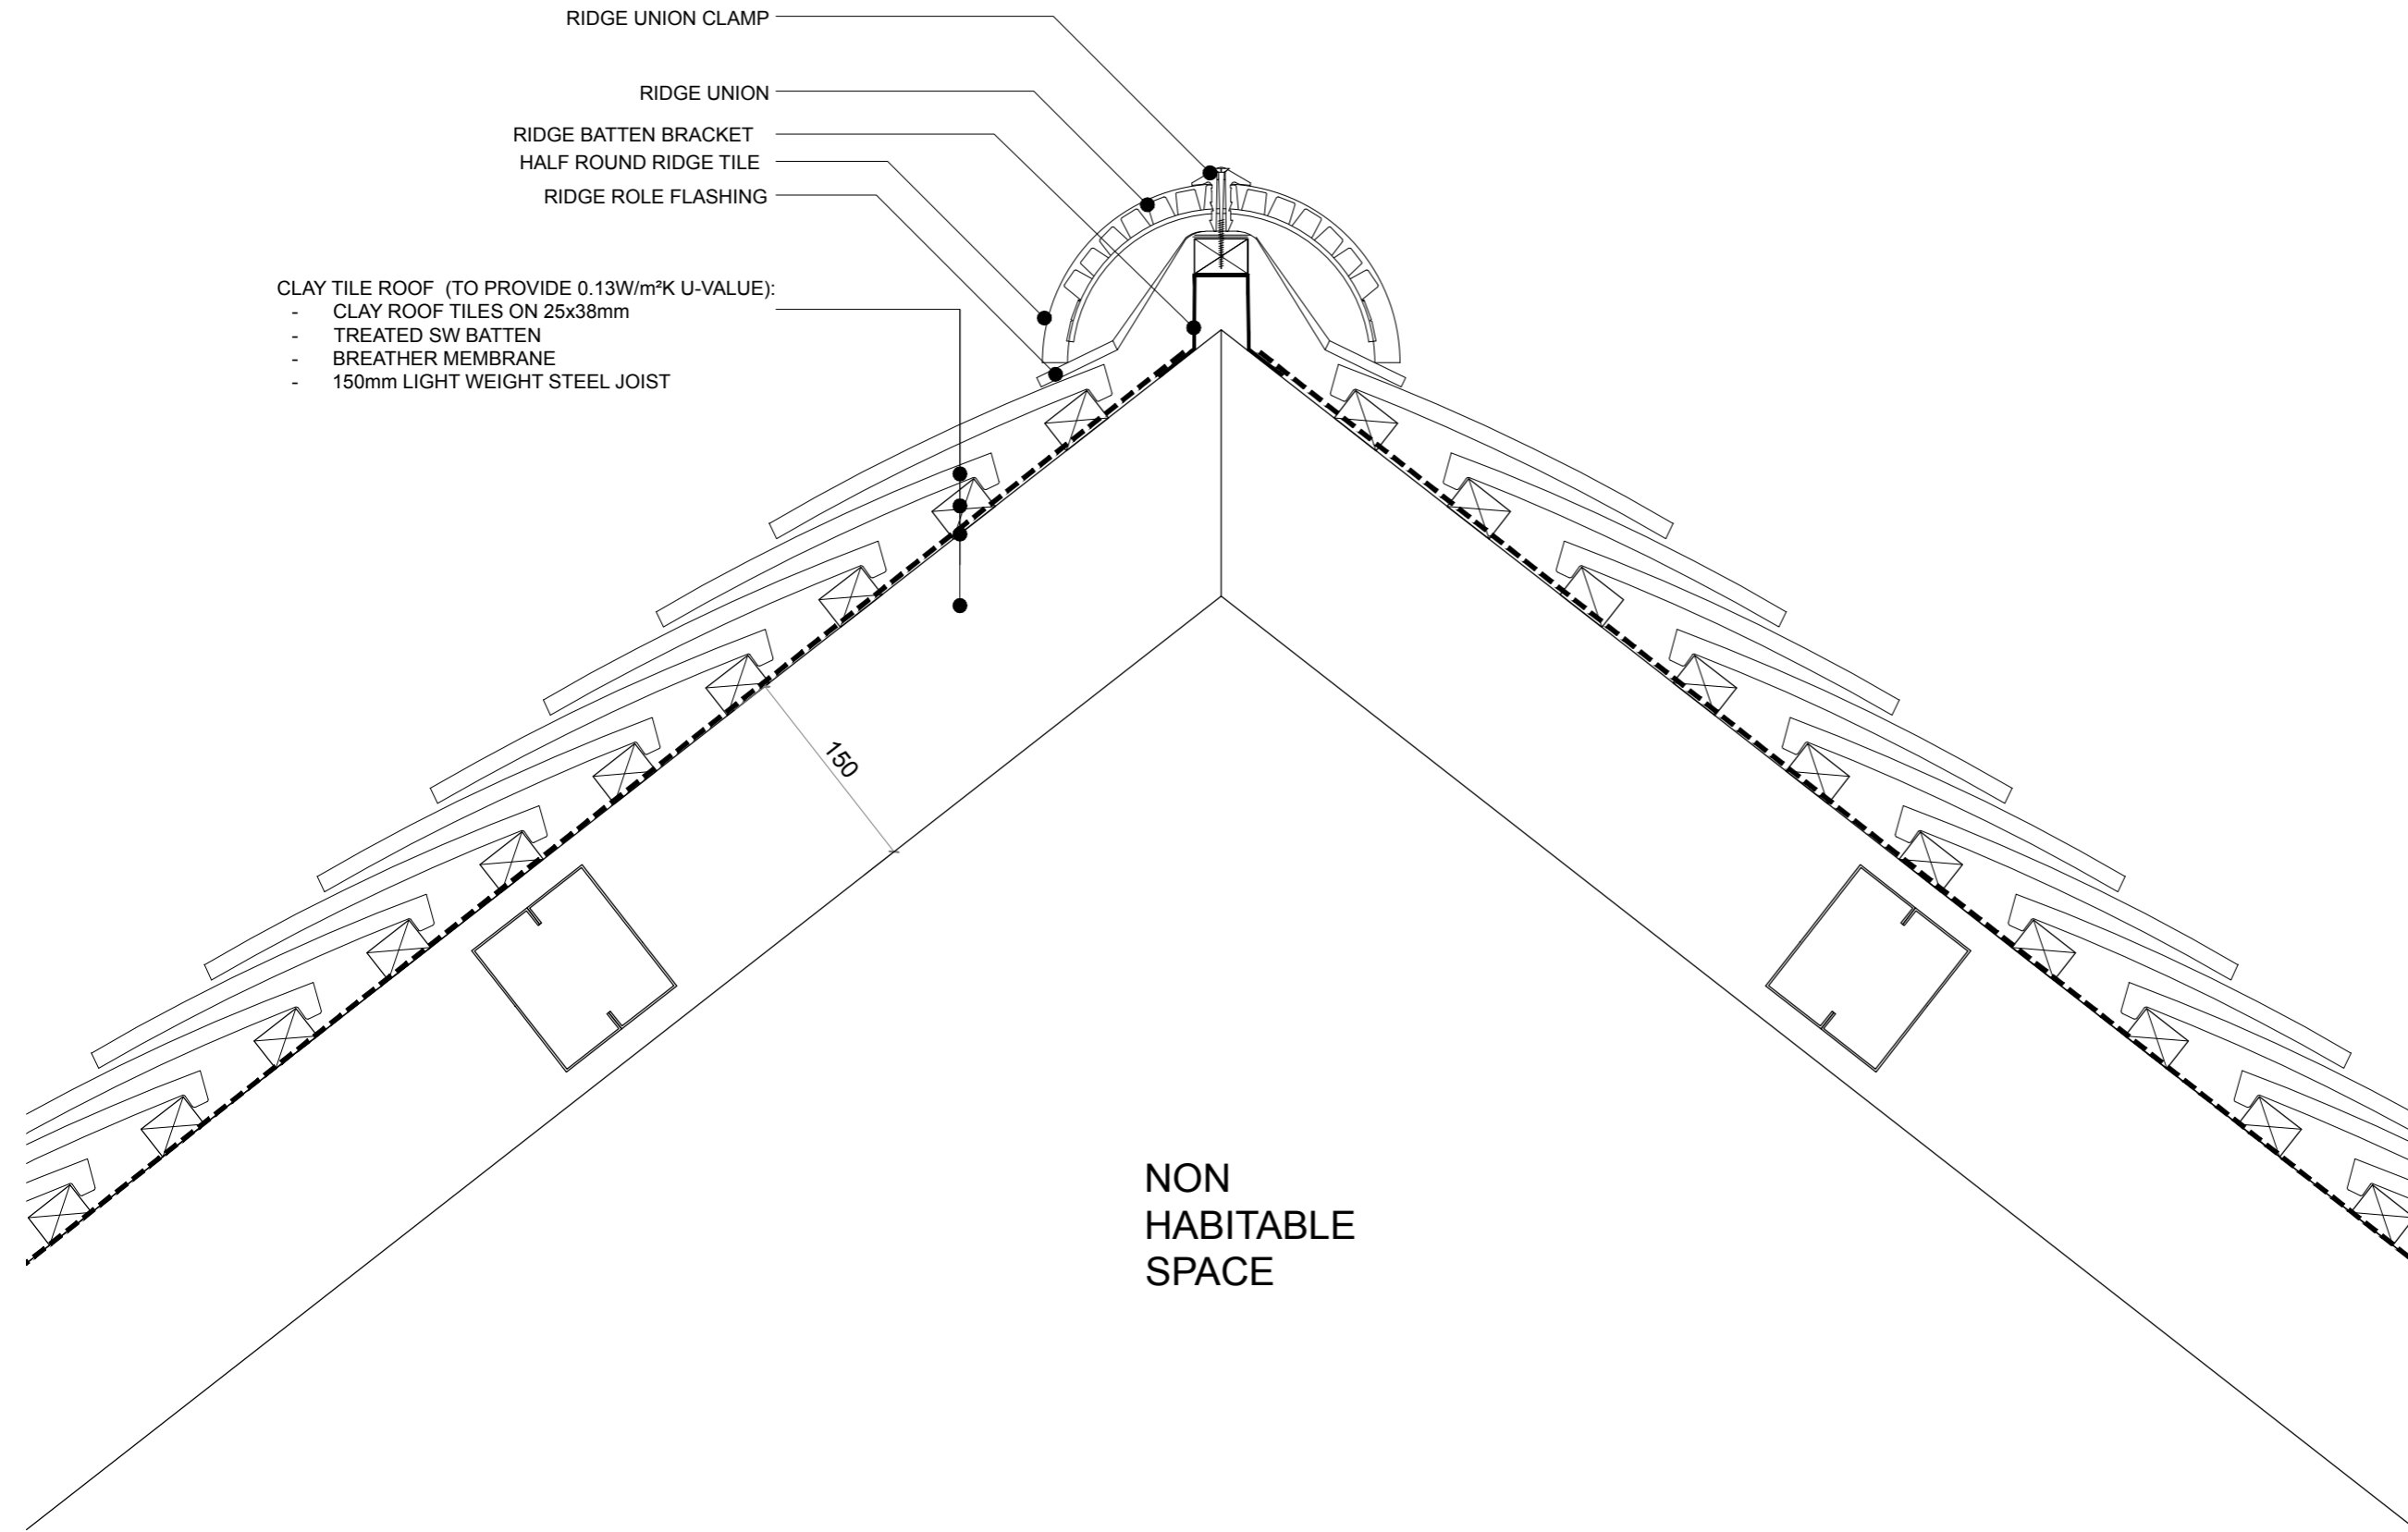

NON
 HABITABLE
 SPACE

Rev.	Date	Description	Init.
Client			
HADFRAME			
Project Title			
HADFRAME SYSTEM			
Drawing Title			
3B5P			
RIDGE DETAIL			
CLAY ROOF TILES			
Cad File	Sheet Size	Scale	
1485_DETAILS SET A3	A3	1:5	
Drawn by	Drawing Date	Approved by	
AM	NOV 2016	DW	
Project No.	Drawing No.	Revision	
1485	D06A-22	—	

This drawing is property of Daria Wong Architects © and must not be copied or otherwise reproduced. All dimensions must be checked on site before commencing work. No dimensions to be scaled from this drawing. This drawing was produced using AutoCad LT.

PRELIMINARY

- JI PERMAPAN 1100 PIR INSULATED PANELS (TO PROVIDE 0.13W/m²K U-VALUE):
- PROFILED TOP RIDGE
 - 24mm HPS 200 ULTRA TOP SHEET COATING
 - 40mm HIGH THERMAL PERFORMANCE PIR FOAM
 - BREATHER MEMBRANE
 - 150mm LIGHT STEEL FRAME

BUTYL CORD

150

INNER RIDGE

NON
 HABITABLE
 SPACE

Rev.	Date	Description	Init.
------	------	-------------	-------

Client

HADFRAME

Project Title

HADFRAME SYSTEM

Drawing Title
 3B5P
 RIDGE DETAIL
 COMPOSITE PANEL TILE

Cad File	Sheet Size	Scale
1485_DETAILS SET A3	A3	1:5


Drawn by	Drawing Date	Approved by
AM	NOV 2016	DW

Project No.	Drawing No.	Revision
1485	D06A-23	—

This drawing is property of Daria Wong Architects © and must not be copied or otherwise reproduced. All dimensions must be checked on site before commencing work. No dimensions to be scaled from this drawing. This drawing was produced using AutoCad LT.

PRELIMINARY

- CLAY TILE ROOF (TO PROVIDE 0.13W/m²K U-VALUE):
- CLAY ROOF TILES ON 25x38mm TREATED SW BATTEN
 - BREATHER MEMBRANE
 - 50mm COUNTER BATTEN
 - 100mm THICK ECOTHERM ECO-VERSAL INSULATION
 - 18mm WBP
 - 150mm LIGHT STEEL FRAME SYSTEM WITH 120mm ECOTHERM ECO-VERSAL INSULATION IN BETWEEN
 - VCL
 - 15mm FIRELINE PLASTERBOARD
 - 12.5mm PLASTERBOARD

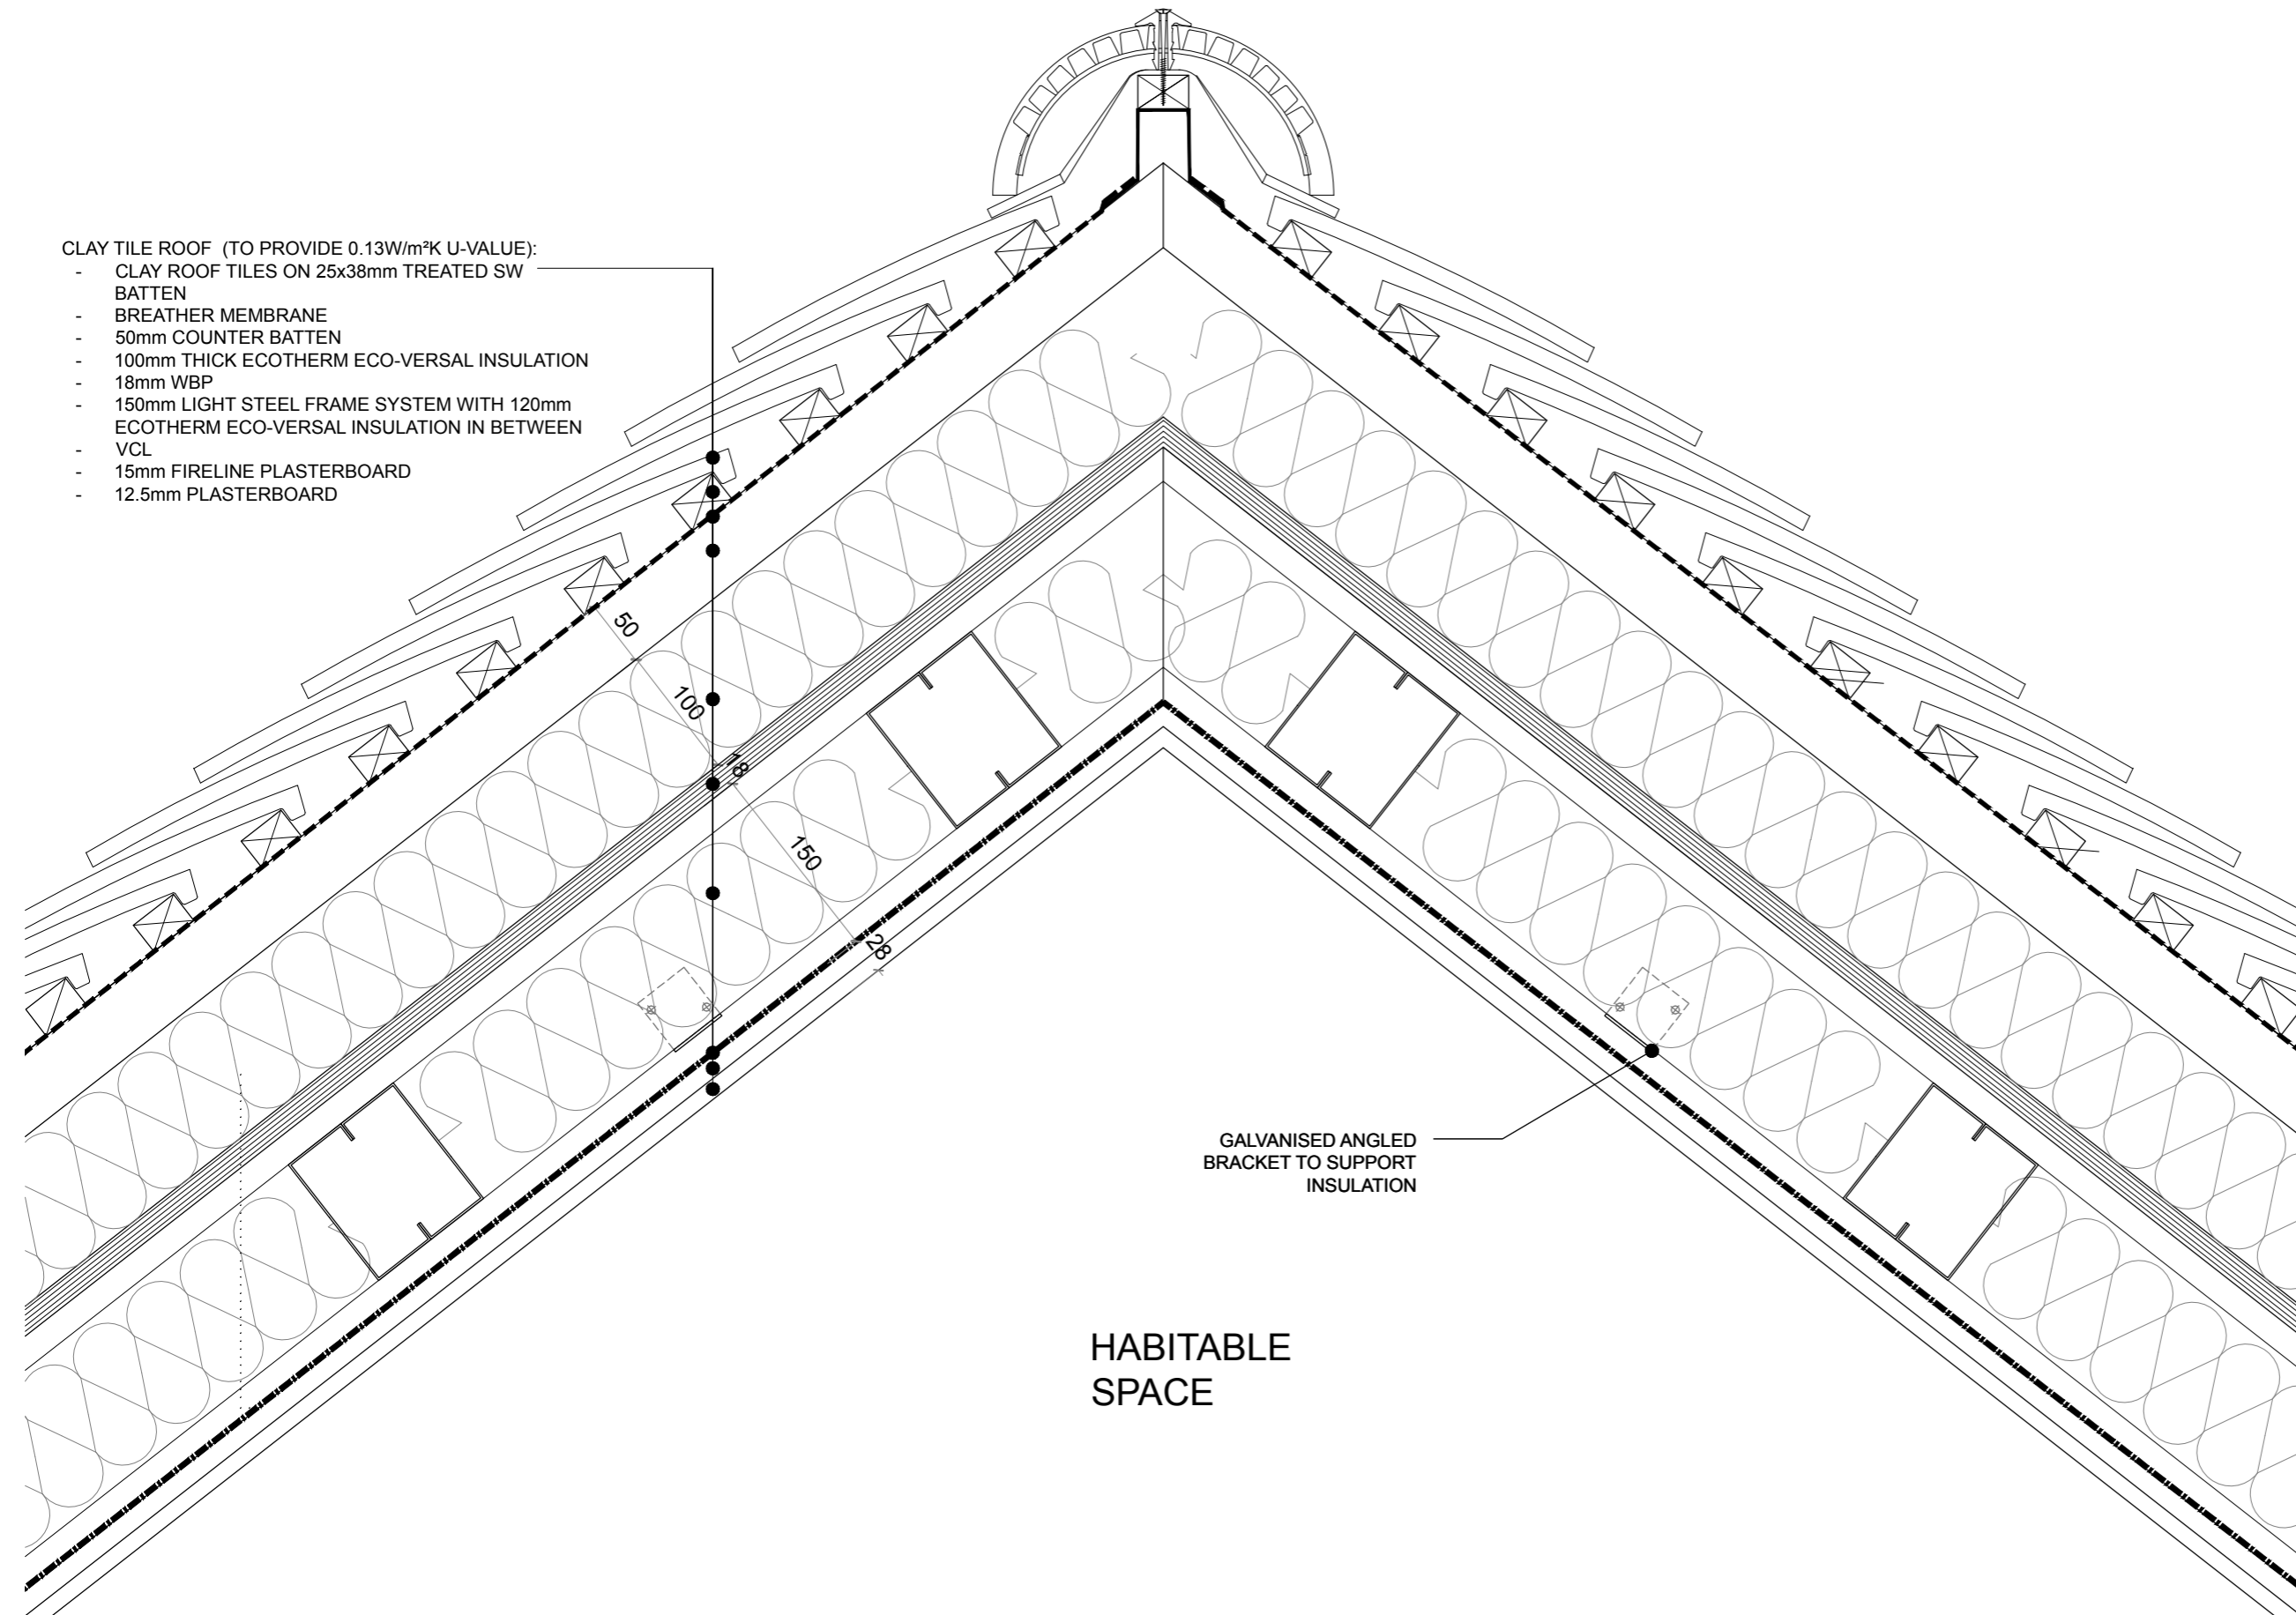


Rev.	Date	Description	Init.
Client			
HADFRAME			
Project Title			
HADFRAME SYSTEM			
Drawing Title			
3B5P			
RIDGE DETAIL			
CLAY ROOF TILES			
Cad File	Sheet Size	Scale	
1485_DETAILS SET A3	A3	1:5	
Drawn by	Drawing Date	Approved by	
AM	NOV 2016	DW	
Project No.	Drawing No.	Revision	
1485	D06A-24	—	

This drawing is property of Daria Wong Architects © and must not be copied or otherwise reproduced. All dimensions must be checked on site before commencing work. No dimensions to be scaled from this drawing. This drawing was produced using AutoCad LT.

PRELIMINARY

J1 PERMAPAN 1100 PIR INSULATED PANELS (TO PROVIDE 0.13W/m²K U-VALUE):

- 24mm HPS 200 ULTRA TOP SHEET COATING
- 40mm HIGH THERMAL PERFORMANCE PIR FOAM
- BREATHER MEMBRANE
- 50mm COUNTER BATTEN
- 100mm THICK ECOTHERM ECO-VERSAL INSULATION
- 18mm WBP
- 150mm LIGHT STEEL FRAME SYSTEM WITH 120mm ECOTHERM ECO-VERSAL INSULATION IN BETWEEN
- VCL
- 15mm FIRELINE PLASTERBOARD
- 12.5mm PLASTERBOARD

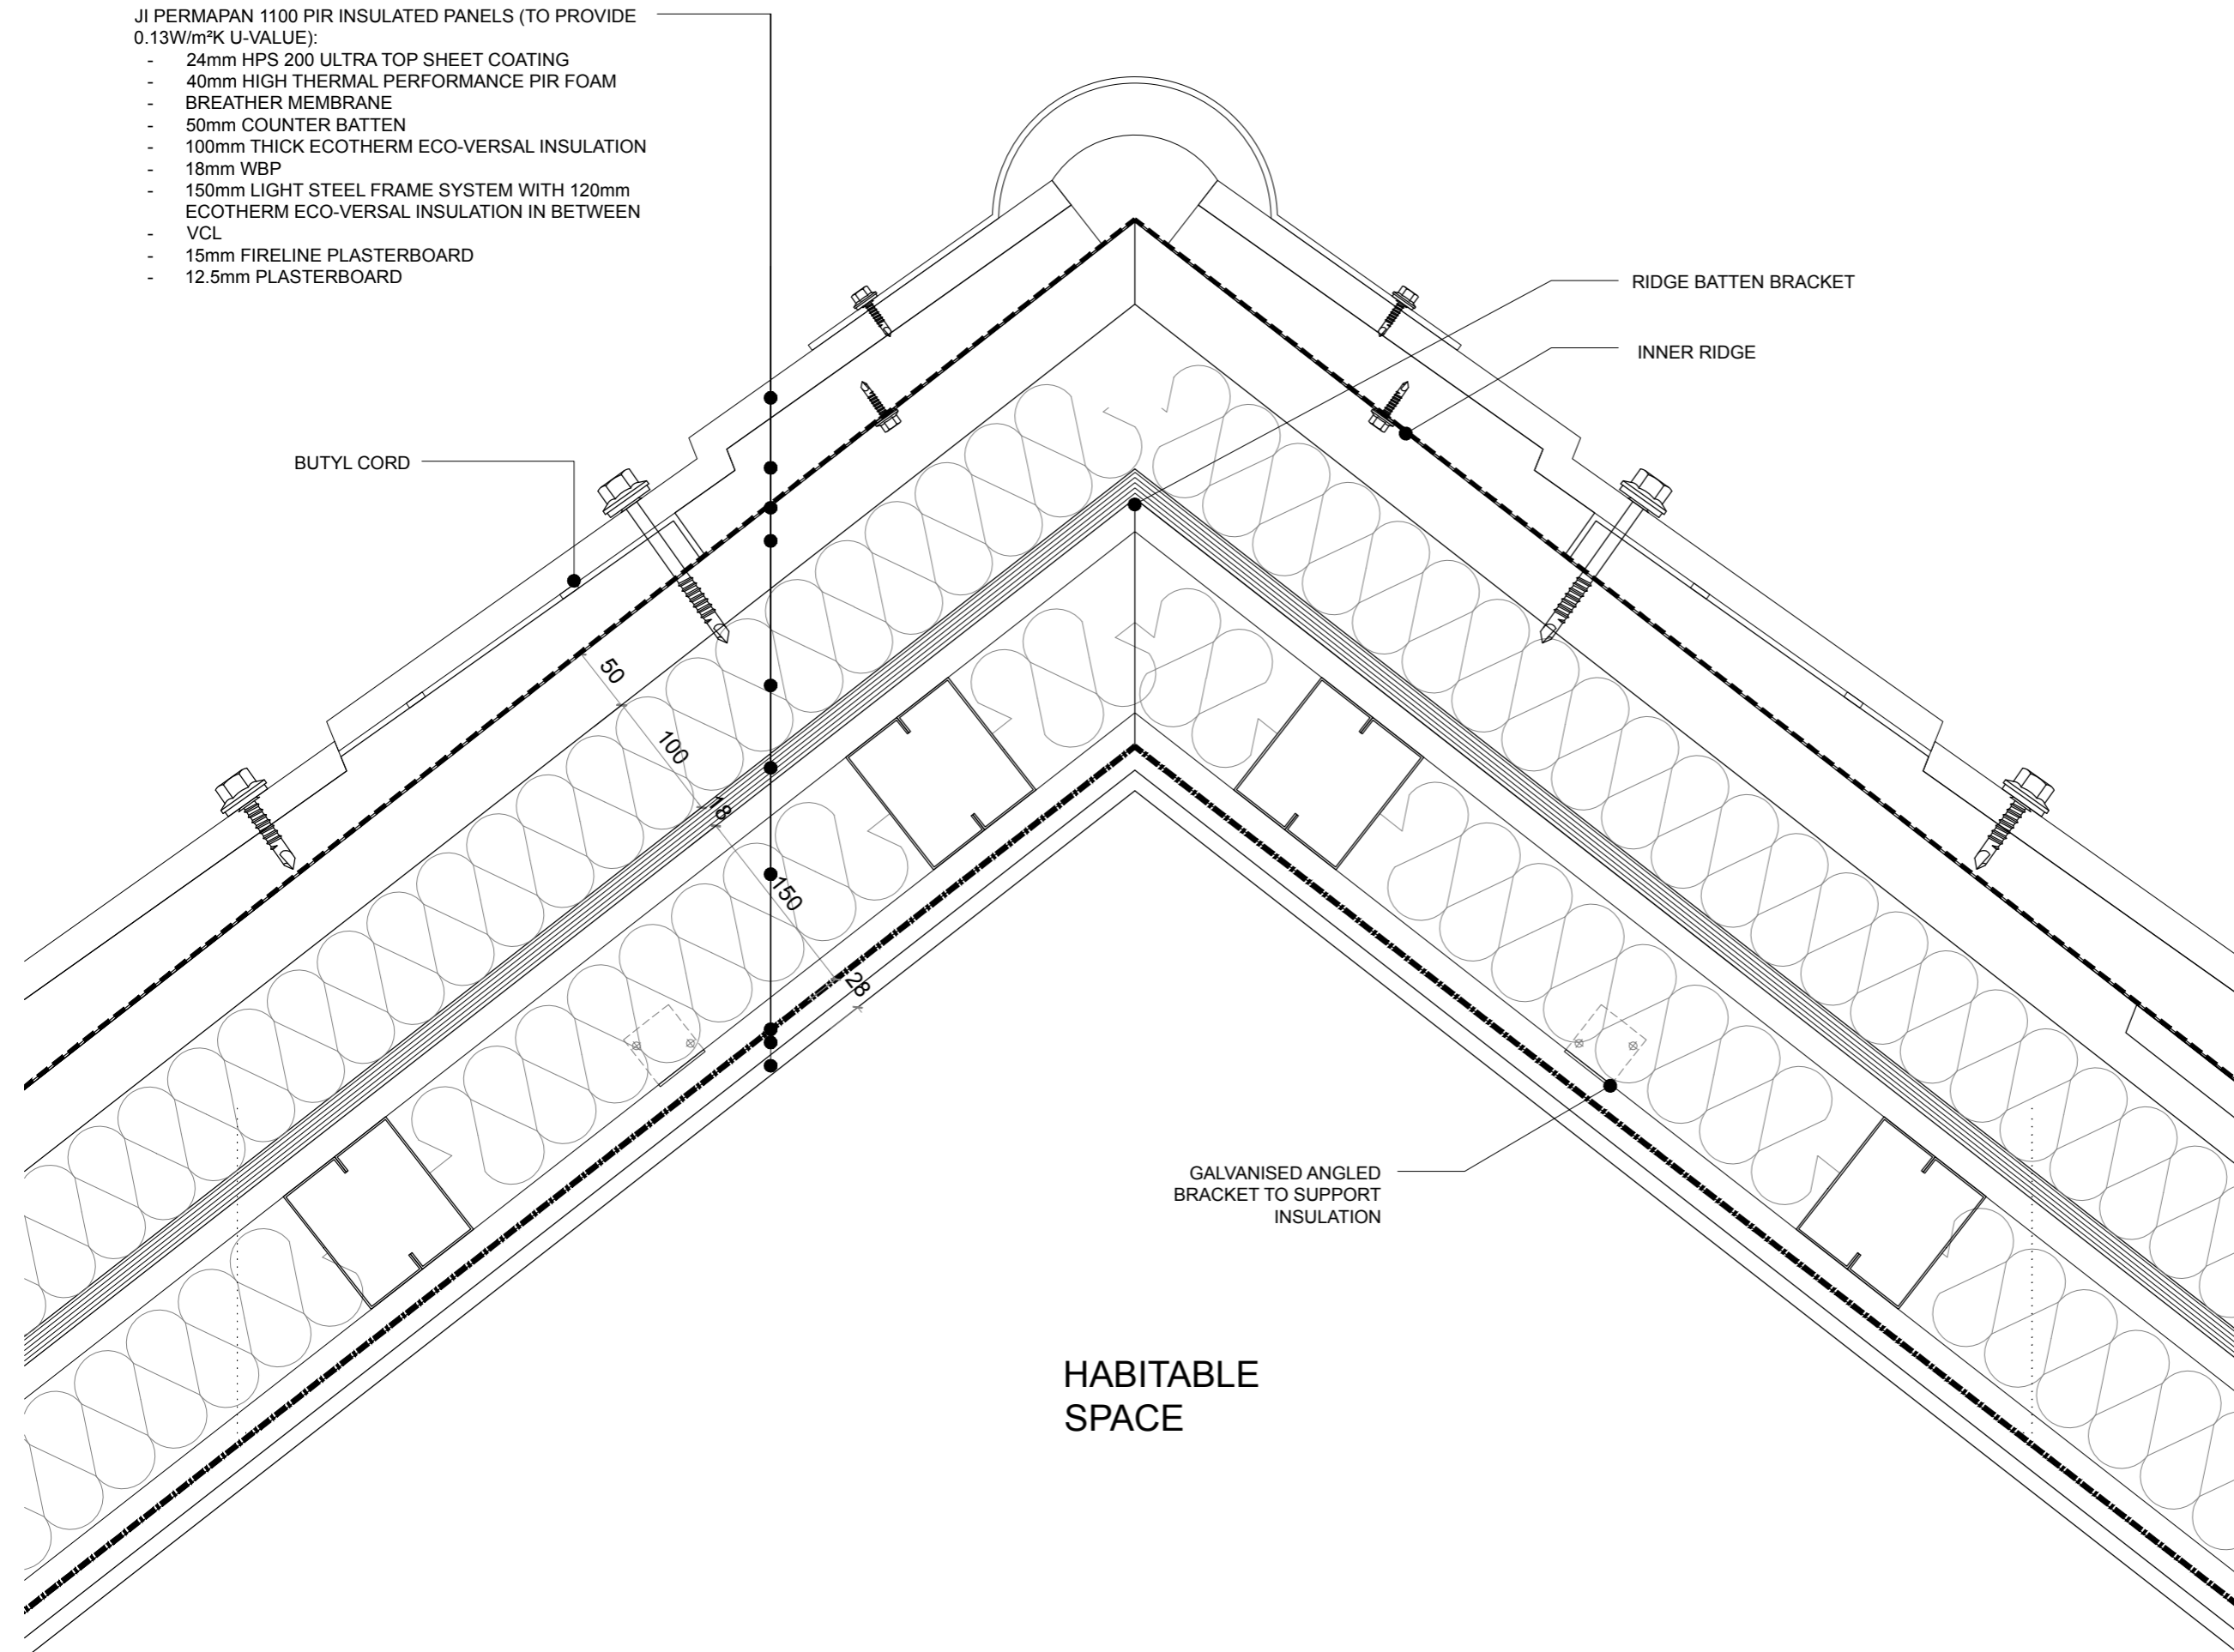

RIDGE BATTEN BRACKET
 INNER RIDGE

BUTYL CORD

GALVANISED ANGLED BRACKET TO SUPPORT INSULATION

HABITABLE SPACE

Rev.	Date	Description	Init.
Client			
HADFRAME			
Project Title			
HADFRAME SYSTEM			
Drawing Title			
3B5P RIDGE DETAIL COMPOSITE PANEL TILES			
Cad File	Sheet Size	Scale	
1485_DETAILS SET A3	A3	1:5	
Drawn by	Drawing Date	Approved by	
AM	NOV 2016	DW	
Project No.	Drawing No.	Revision	
1485	D06A-25	—	

This drawing is property of Daria Wong Architects © and must not be copied or otherwise reproduced. All dimensions must be checked on site before commencing work. No dimensions to be scaled from this drawing. This drawing was produced using AutoCad LT.

PRELIMINARY